


TI=113,90

TP=-0,30=113,90

+0,00=114,20

TP=-0,40=113,70

GRANICA DZIAŁKI

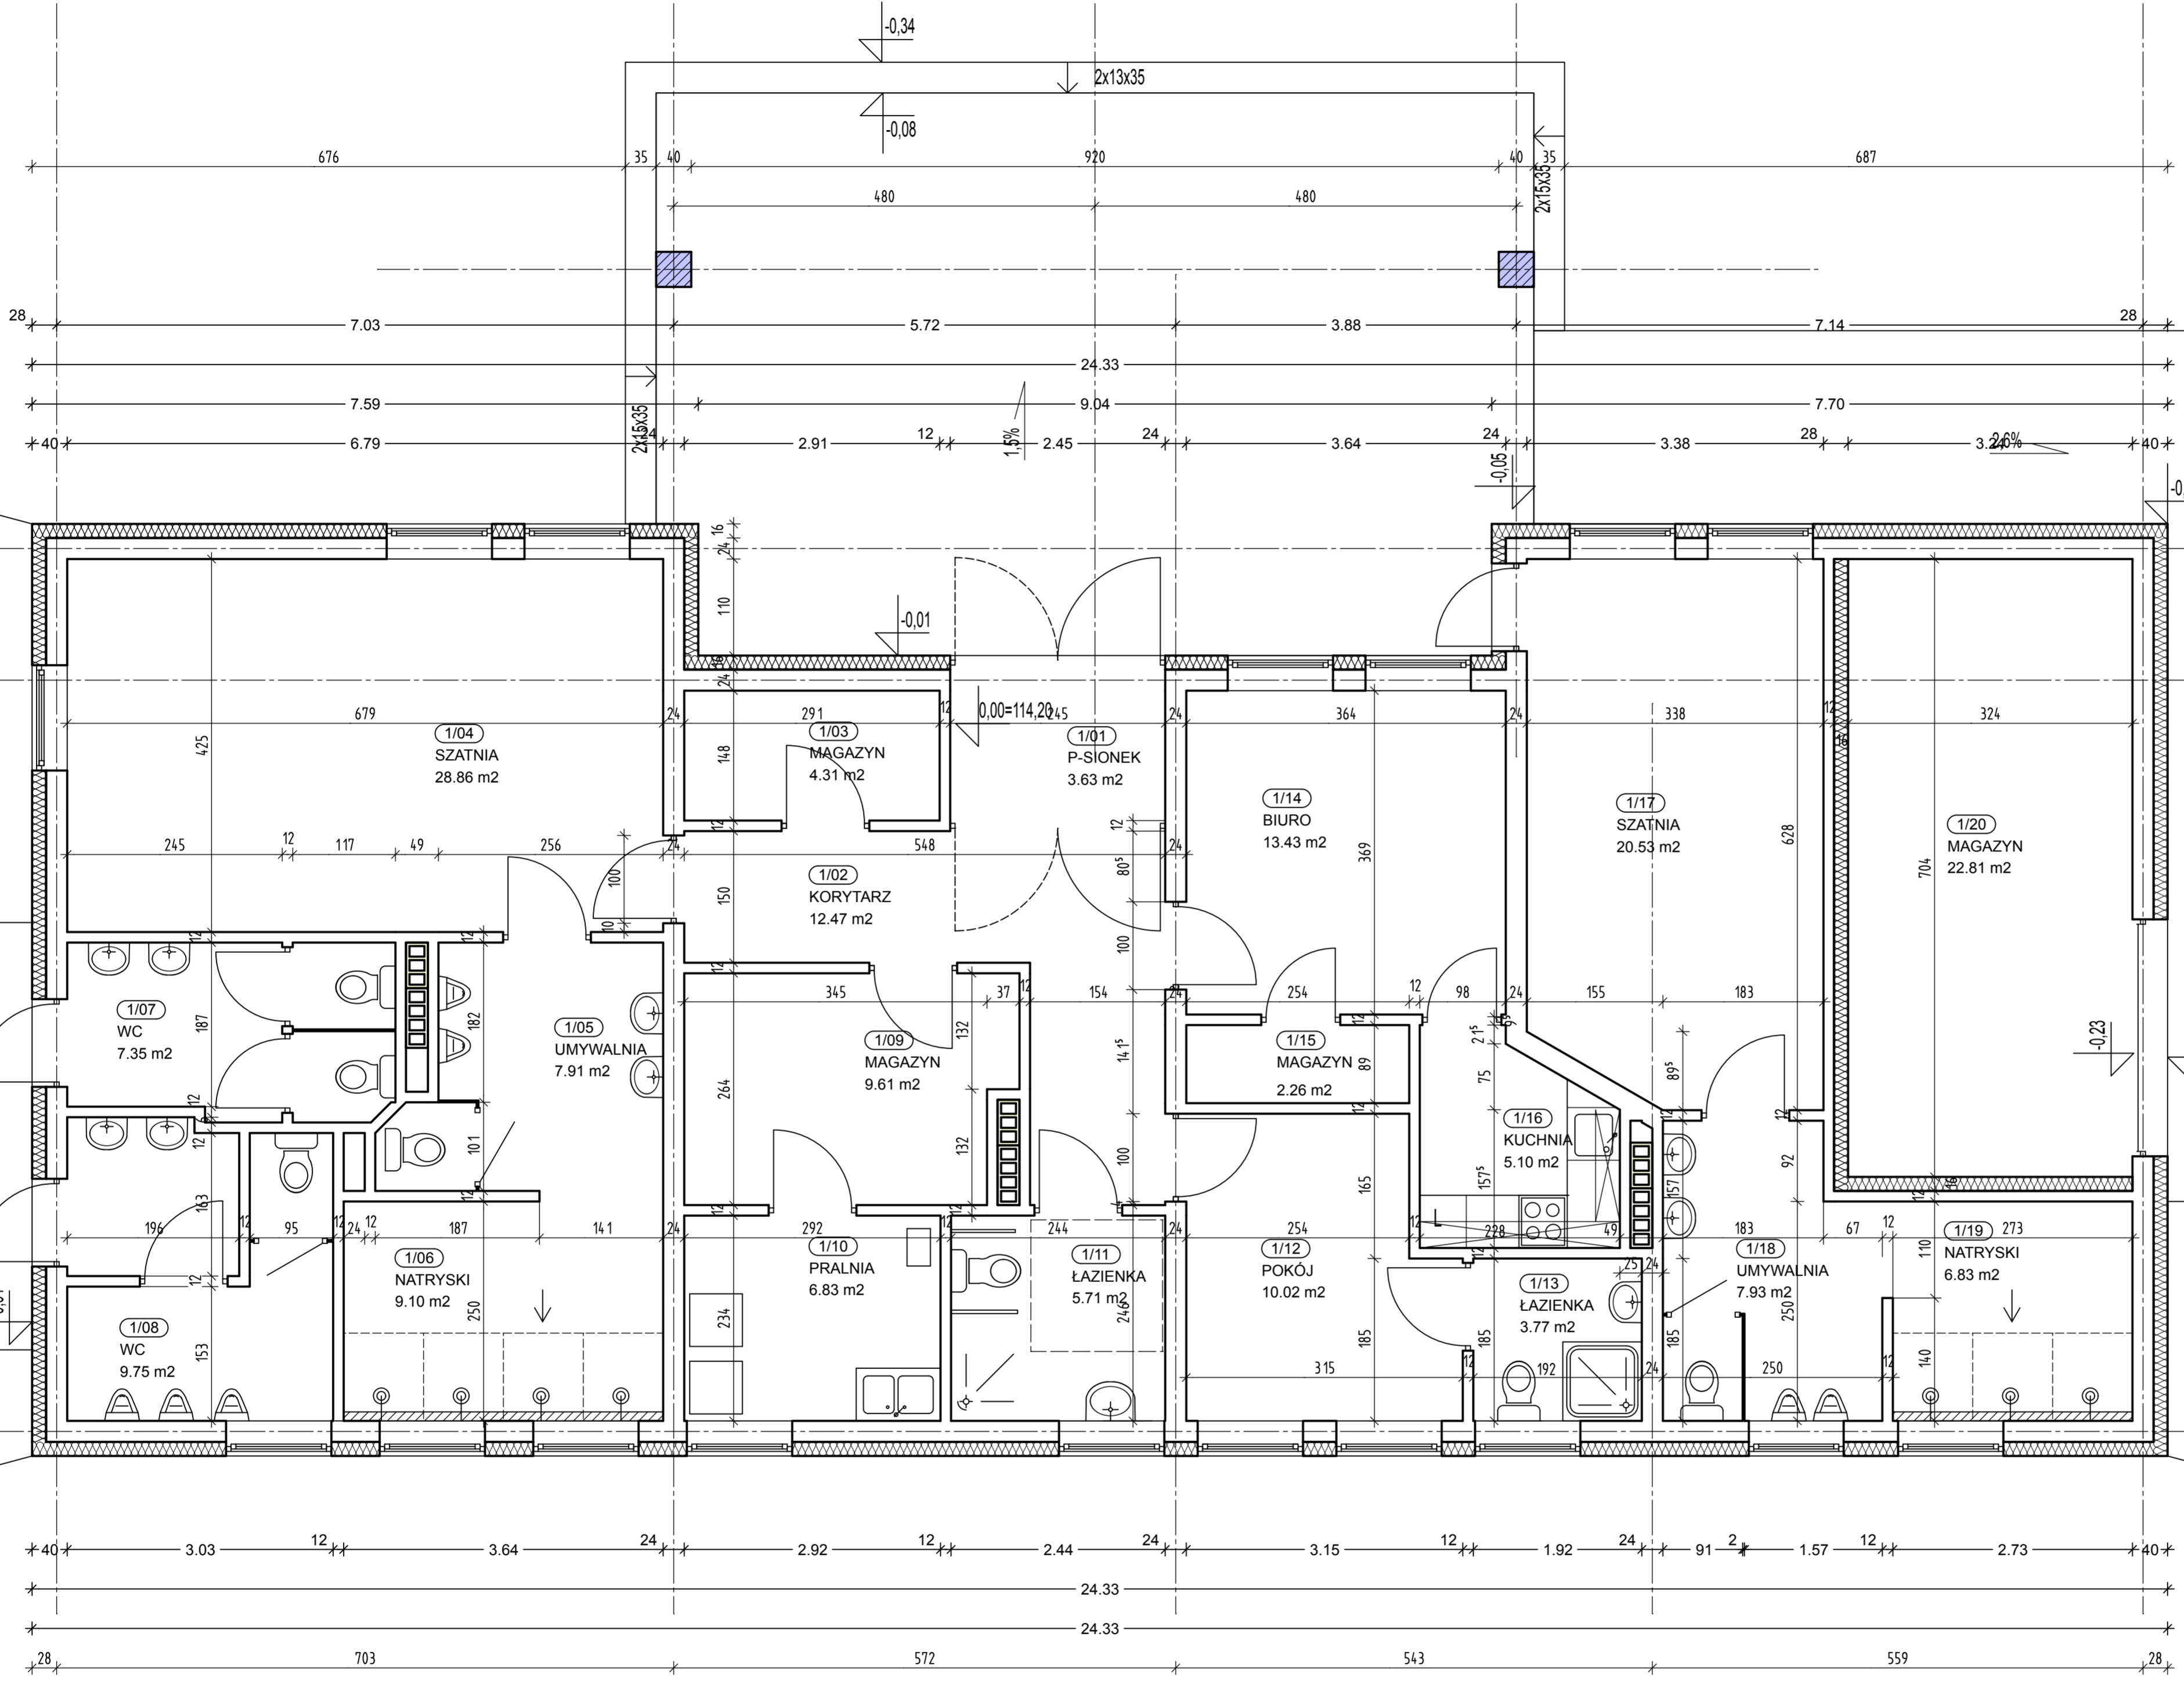

Architectural floor plan details including room numbers and areas:

- 1/01 P-SIÓNEK 3.63 m²
- 1/02 KORYTARZ 12.47 m²
- 1/03 MAGAZYN 4.31 m²
- 1/04 SZATNIA 28.86 m²
- 1/05 UMYWALNIA 7.91 m²
- 1/06 NATRYSKI 9.10 m²
- 1/07 WC 7.35 m²
- 1/08 WC 9.75 m²
- 1/09 MAGAZYN 9.61 m²
- 1/10 PRALNIA 6.83 m²
- 1/11 ŁAZIENKA 5.71 m²
- 1/12 POKÓJ 10.02 m²
- 1/13 ŁAZIENKA 3.77 m²
- 1/14 BIURO 13.43 m²
- 1/15 MAGAZYN 2.26 m²
- 1/16 KUCHNIA 5.10 m²
- 1/17 SZATNIA 20.53 m²
- 1/18 UMYWALNIA 7.93 m²
- 1/19 NATRYSKI 6.83 m²
- 1/20 MAGAZYN 22.81 m²